



SUNHOUSE GARDEN SHED SPECIFICATIONS

All framing components are nominal 50mm x 75mm in size.
 50mm x 75mm Floor joists on 406 centers.
 Wood siding 13mm x 152mm Bevel Siding.
 Western Red Cedar Shingle Roof.
 Lexan (polycarbonate) long roof section.

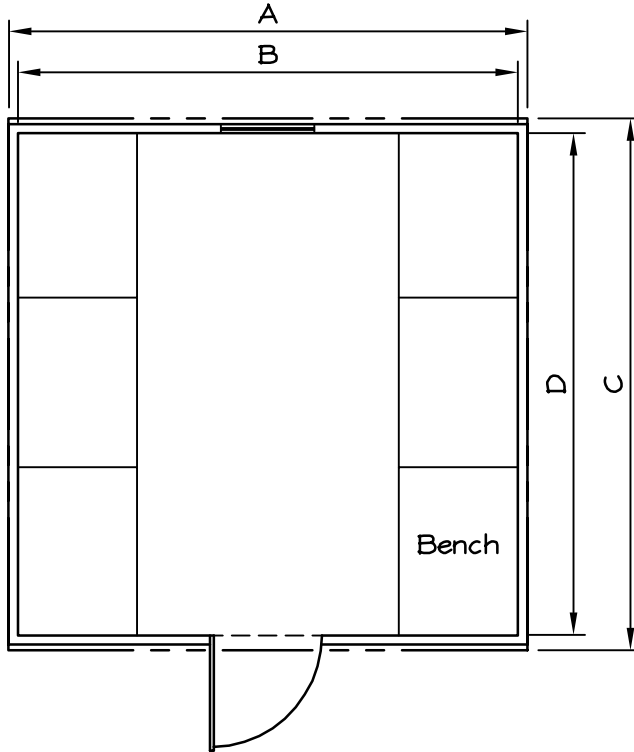

PLAN VIEW

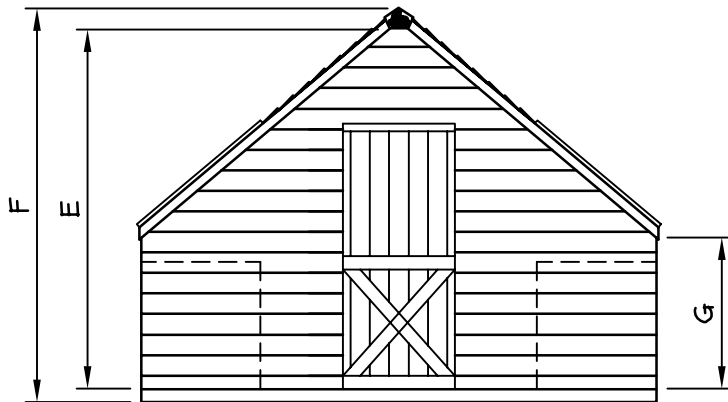

FRONT VIEW

Measurements For Sunhouse	
Dimensions (Millimeters)	
Size	3658 x 3658
Inside Area	13.38 Sq. Meters
A	3530
B	3467
C	3607
D	3543
E	2337
F	2591
G	1118
Bench	813x1168x864
Door	787x1854
Window Opening	610Wx711H
Weight	816.5 Kilograms
Package Size	1219Wx2388Lx1930H

SUNHOUSE GARDEN SHED SPECIFICATIONS


All framing components are nominal 2"x3" in size.

2"x3" Floor joists on 16" centers.


Wood siding is 1/2"x6" Bevel Siding.

Western Red Cedar Shingle Roof.

Lexan (polycarbonate) long roof section.

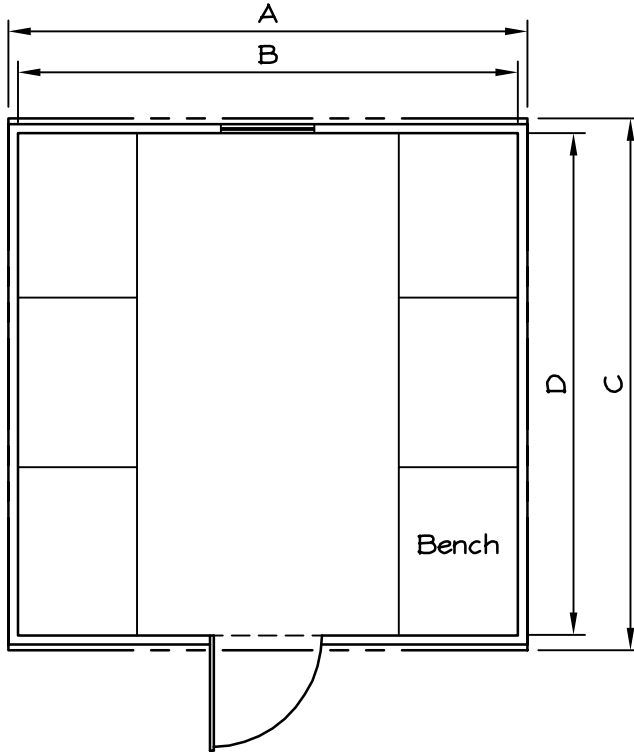

PLAN VIEW

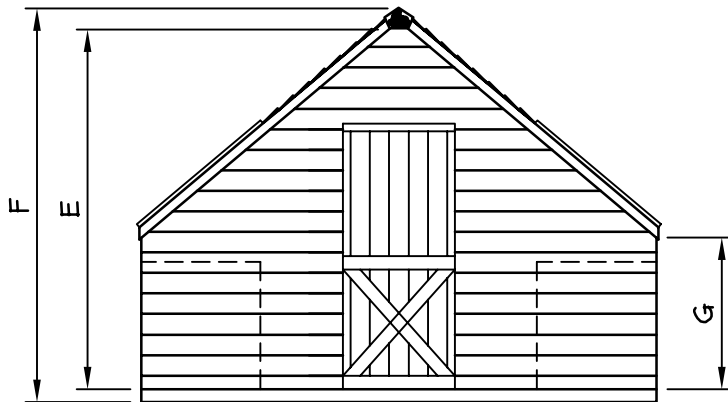

FRONT VIEW

Measurements For Sunhouse	
Dimensions (Feet & Inches)	
Size	12' x 12'
Inside Area	144 Sq. Ft.
A	11'-7"
B	11'-4 1/2"
C	11'-10"
D	11'-7 1/2"
E	7'-8"
F	8'-6"
G	3'-8"
Bench	2'-8"x3'-10"x2'-10"
Door	2'-7"x6'-1"
Window Opening	2'-0"Wx2'-4"H
Weight	1800 lbs
Package Size	48"Wx94"Lx76"H

SUNHOUSE GARDEN SHED SPECIFICATIONS


All framing components are nominal 50mm x 75mm in size.

50mm x 75mm Floor joists on 406 centers.

Wood siding 13mm x 152mm Bevel Siding.

Western Red Cedar Shingle Roof.

Lexan (polycarbonate) long roof section.

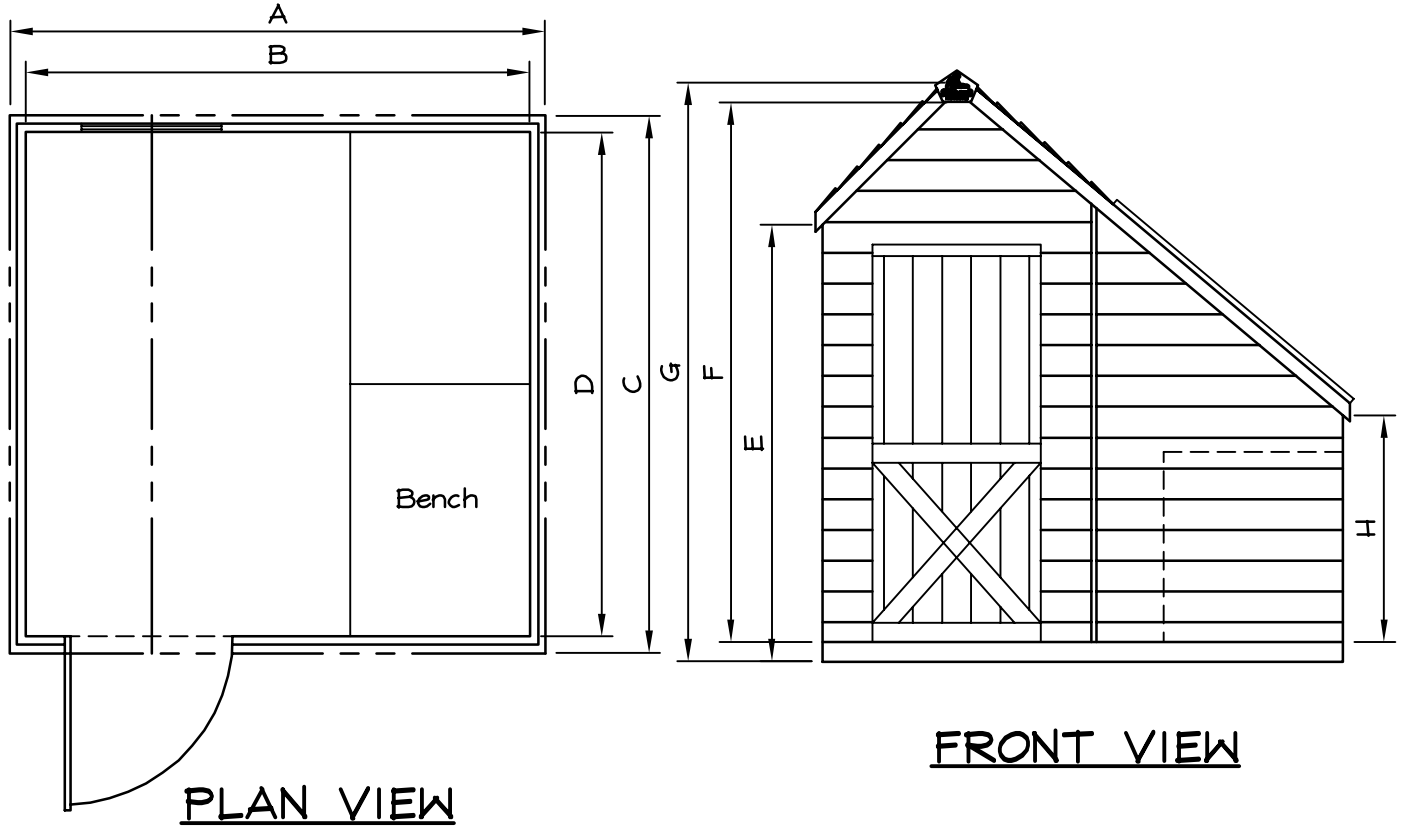

Measurements For Sunhouse		
Dimensions (Millimeters)		
Size	2438 x 2438	2438 x 3658
Area	5.95 Sq. Meters	8.92 Sq. Meters
A	2426	2426
B	2362	2362
C	2438	3620
D	2362	3543
E	1981	1981
F	2337	2337
G	2591	2591
H	1143	1143
Bench	813x1164x864	813x1168x864
Door	787x1854	787x1854
Window Opening	610Wx711H	610Wx711H
Weight	463 Kilograms	635 Kilograms
Package Size	1219Wx2388Lx1092H	1219Wx2388Lx1422H

SUNHOUSE GARDEN SHED SPECIFICATIONS


All framing components are nominal 2"x3" in size.

2"x3" Floor joists on 16" centers.

Wood siding is 1/2"x6" Bevel Siding.

Western Red Cedar Shingle Roof.

Lexan (polycarbonate) long roof section.

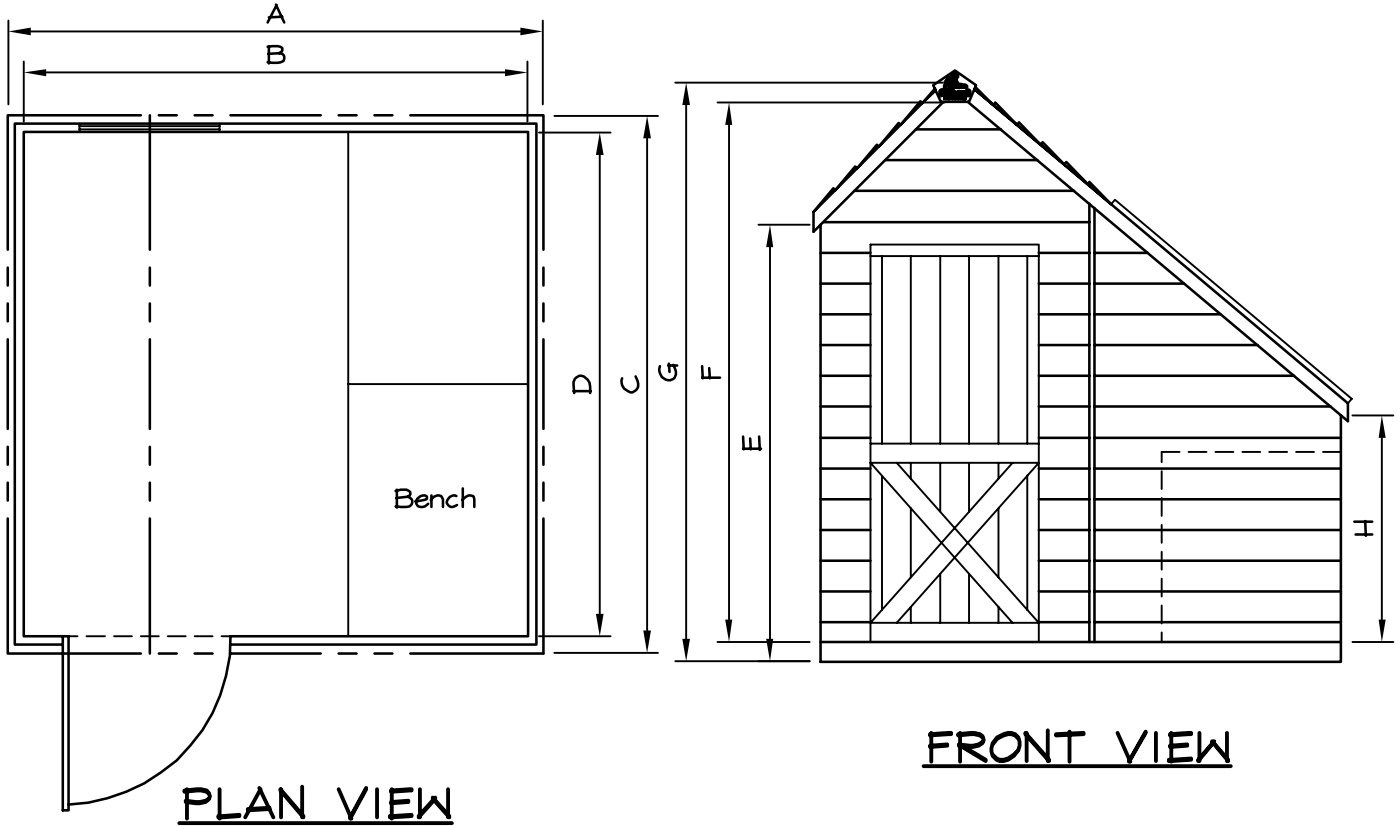

Measurements For Sunhouse		
Dimensions (Feet & Inches)		
Size	8' x 8'	8' x 12'
Area	64 Sq. Ft.	96 Sq. Ft.
A	7'-11 1/2"	7'-11 1/2"
B	7'-9"	7'-9"
C	8'-0"	11'-10 1/2"
D	7'-9"	11'-7 1/2"
E	6'-6"	6'-6"
F	7'-8"	7'-8"
G	8'-6"	8'-6"
H	3'-9"	3'-9"
Bench	2'-8"x3'-10"x2'-10"	2'-8"x3'-10"x2'-10"
Door	2'-7"x6'-1"	2'-7"x6'-1"
Window Opening	2'-0"Wx2'-4"H	2'-0"Wx2'-4"H
Weight	1020 lbs	1400 lbs
Package Size	48"Wx94"Lx43"H	48"Wx94"Lx56"H